


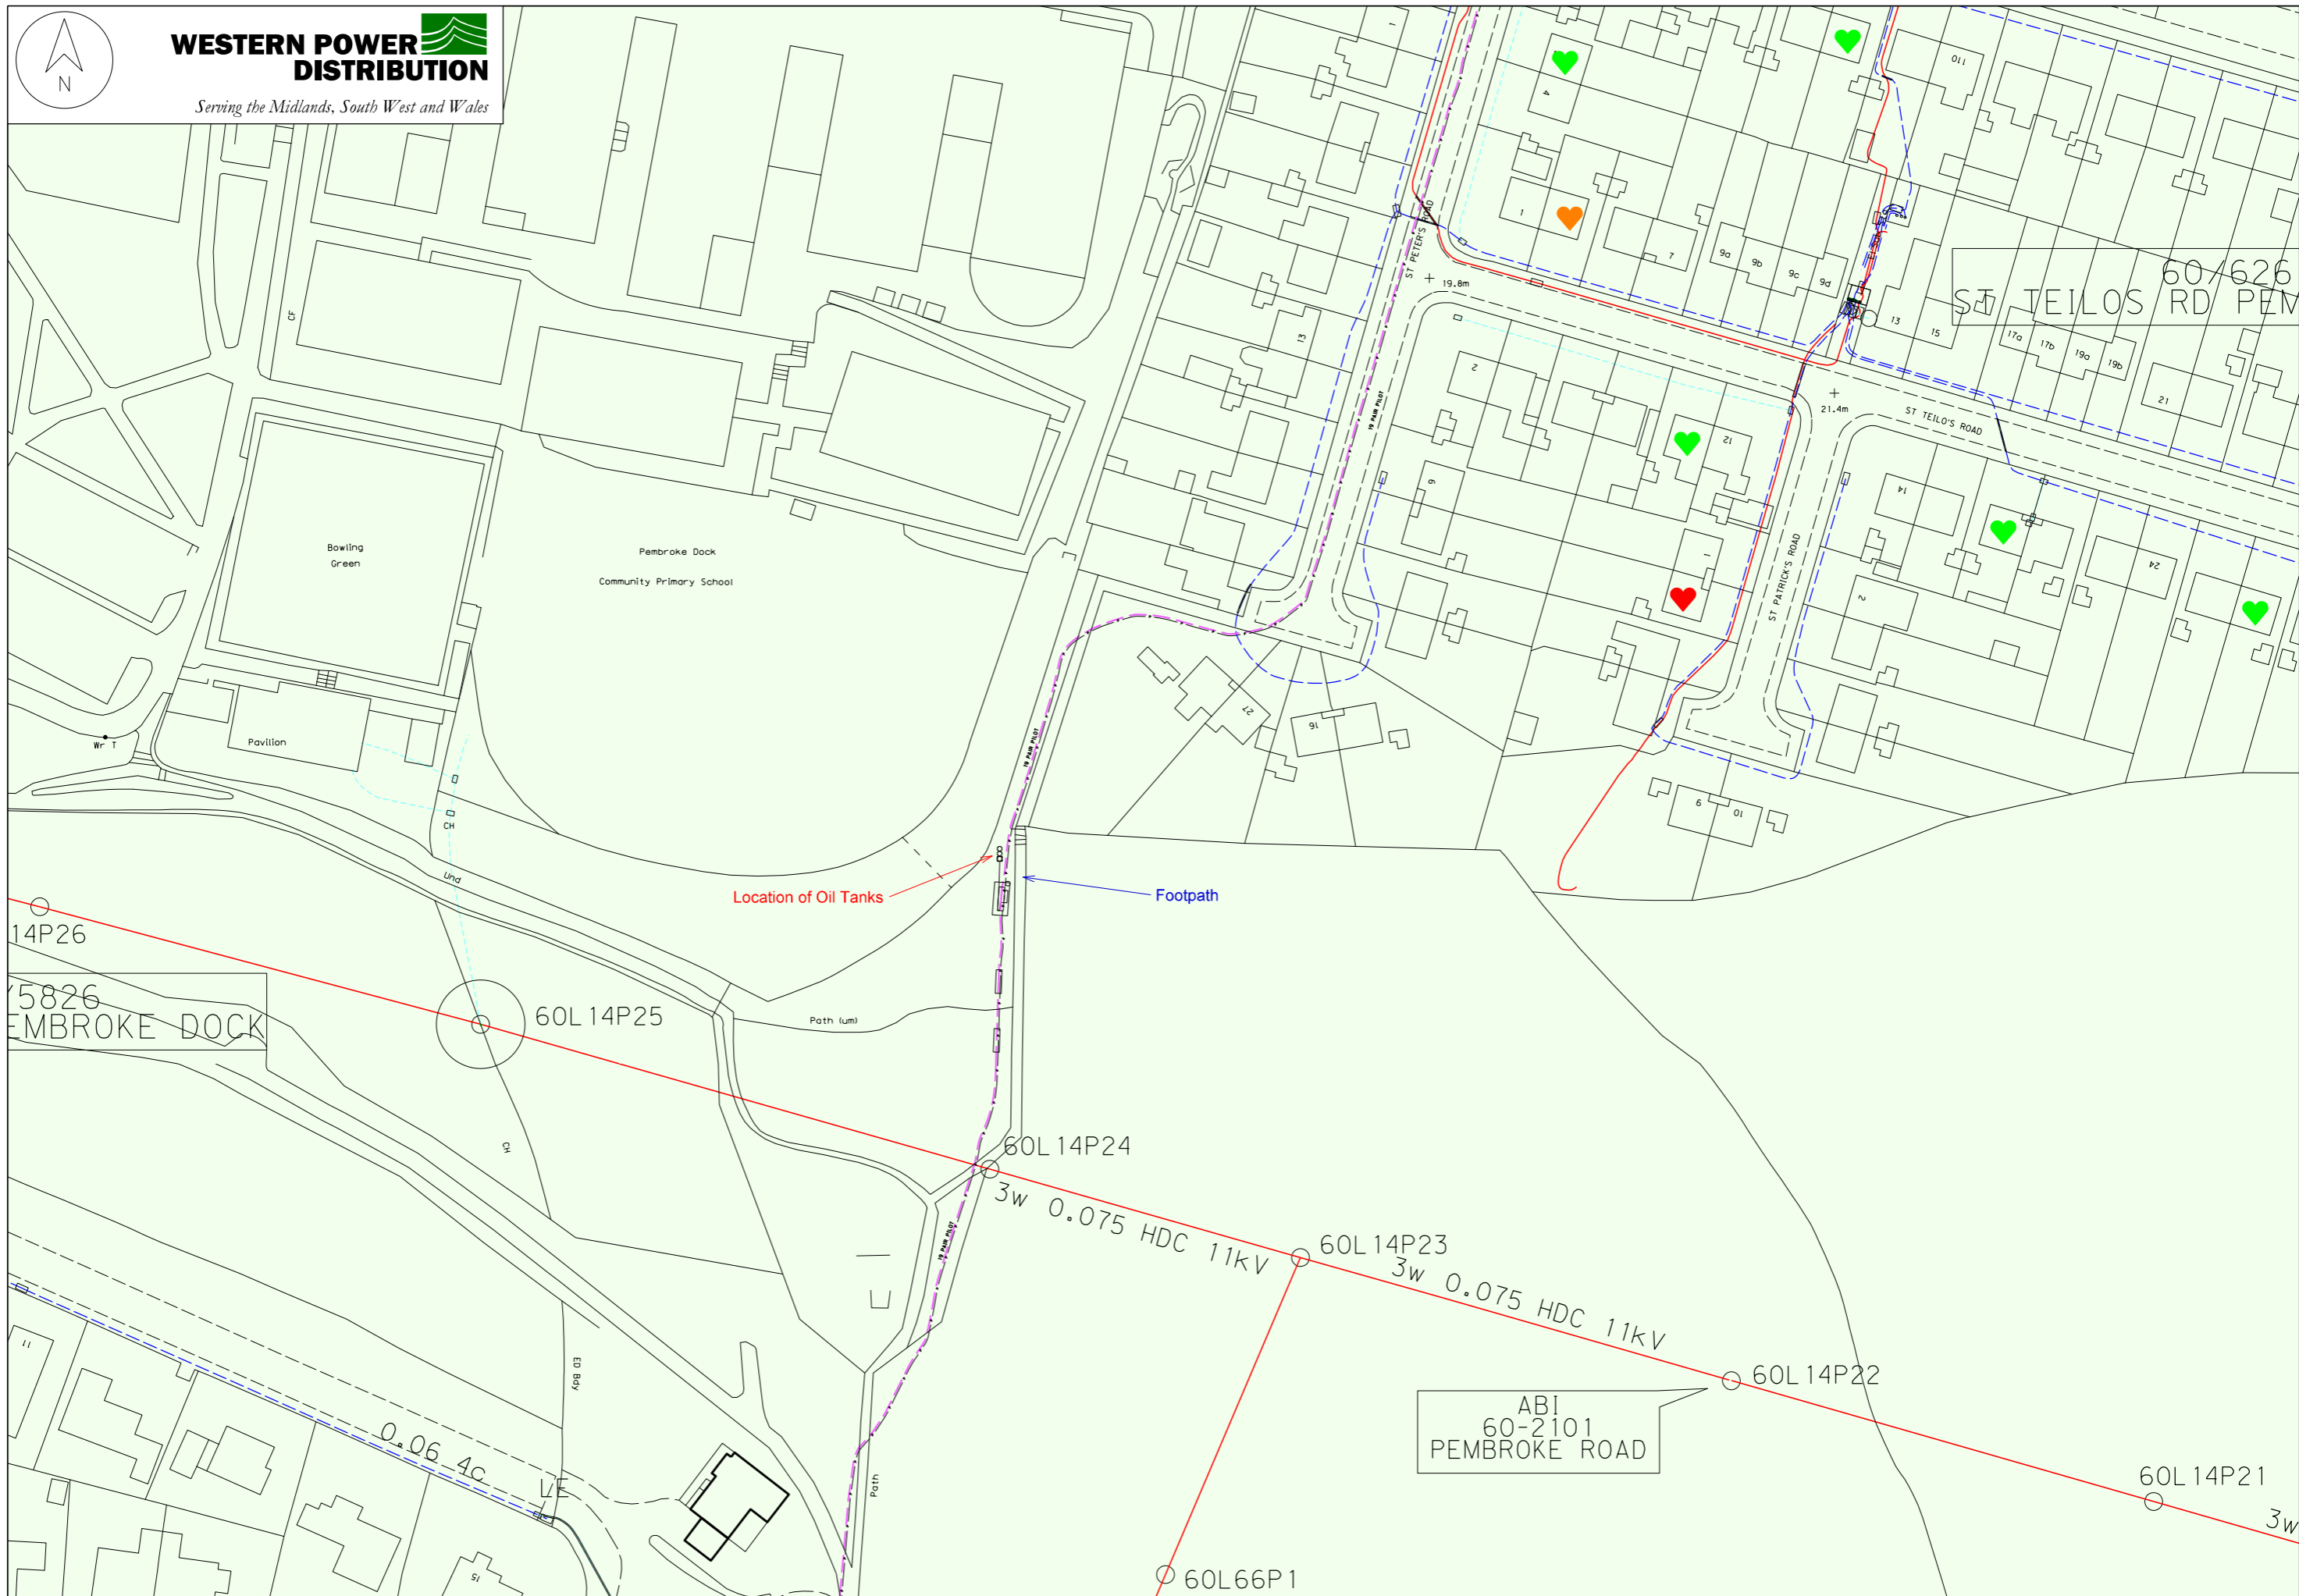

WESTERN POWER DISTRIBUTION

Serving the Midlands, South West and Wales



PLOT CENTRE: 197278.995,203040.652

PLEASE NOTE: This plan ONLY shows assets owned by Western Power Distribution. Electricity assets owned by IDNO's (Independent Network Operators) MAY be present in this area. Information is given as a guide only and it's accuracy cannot be guaranteed.

DRAWN BY:

SCALE 1:1000

@ A3